


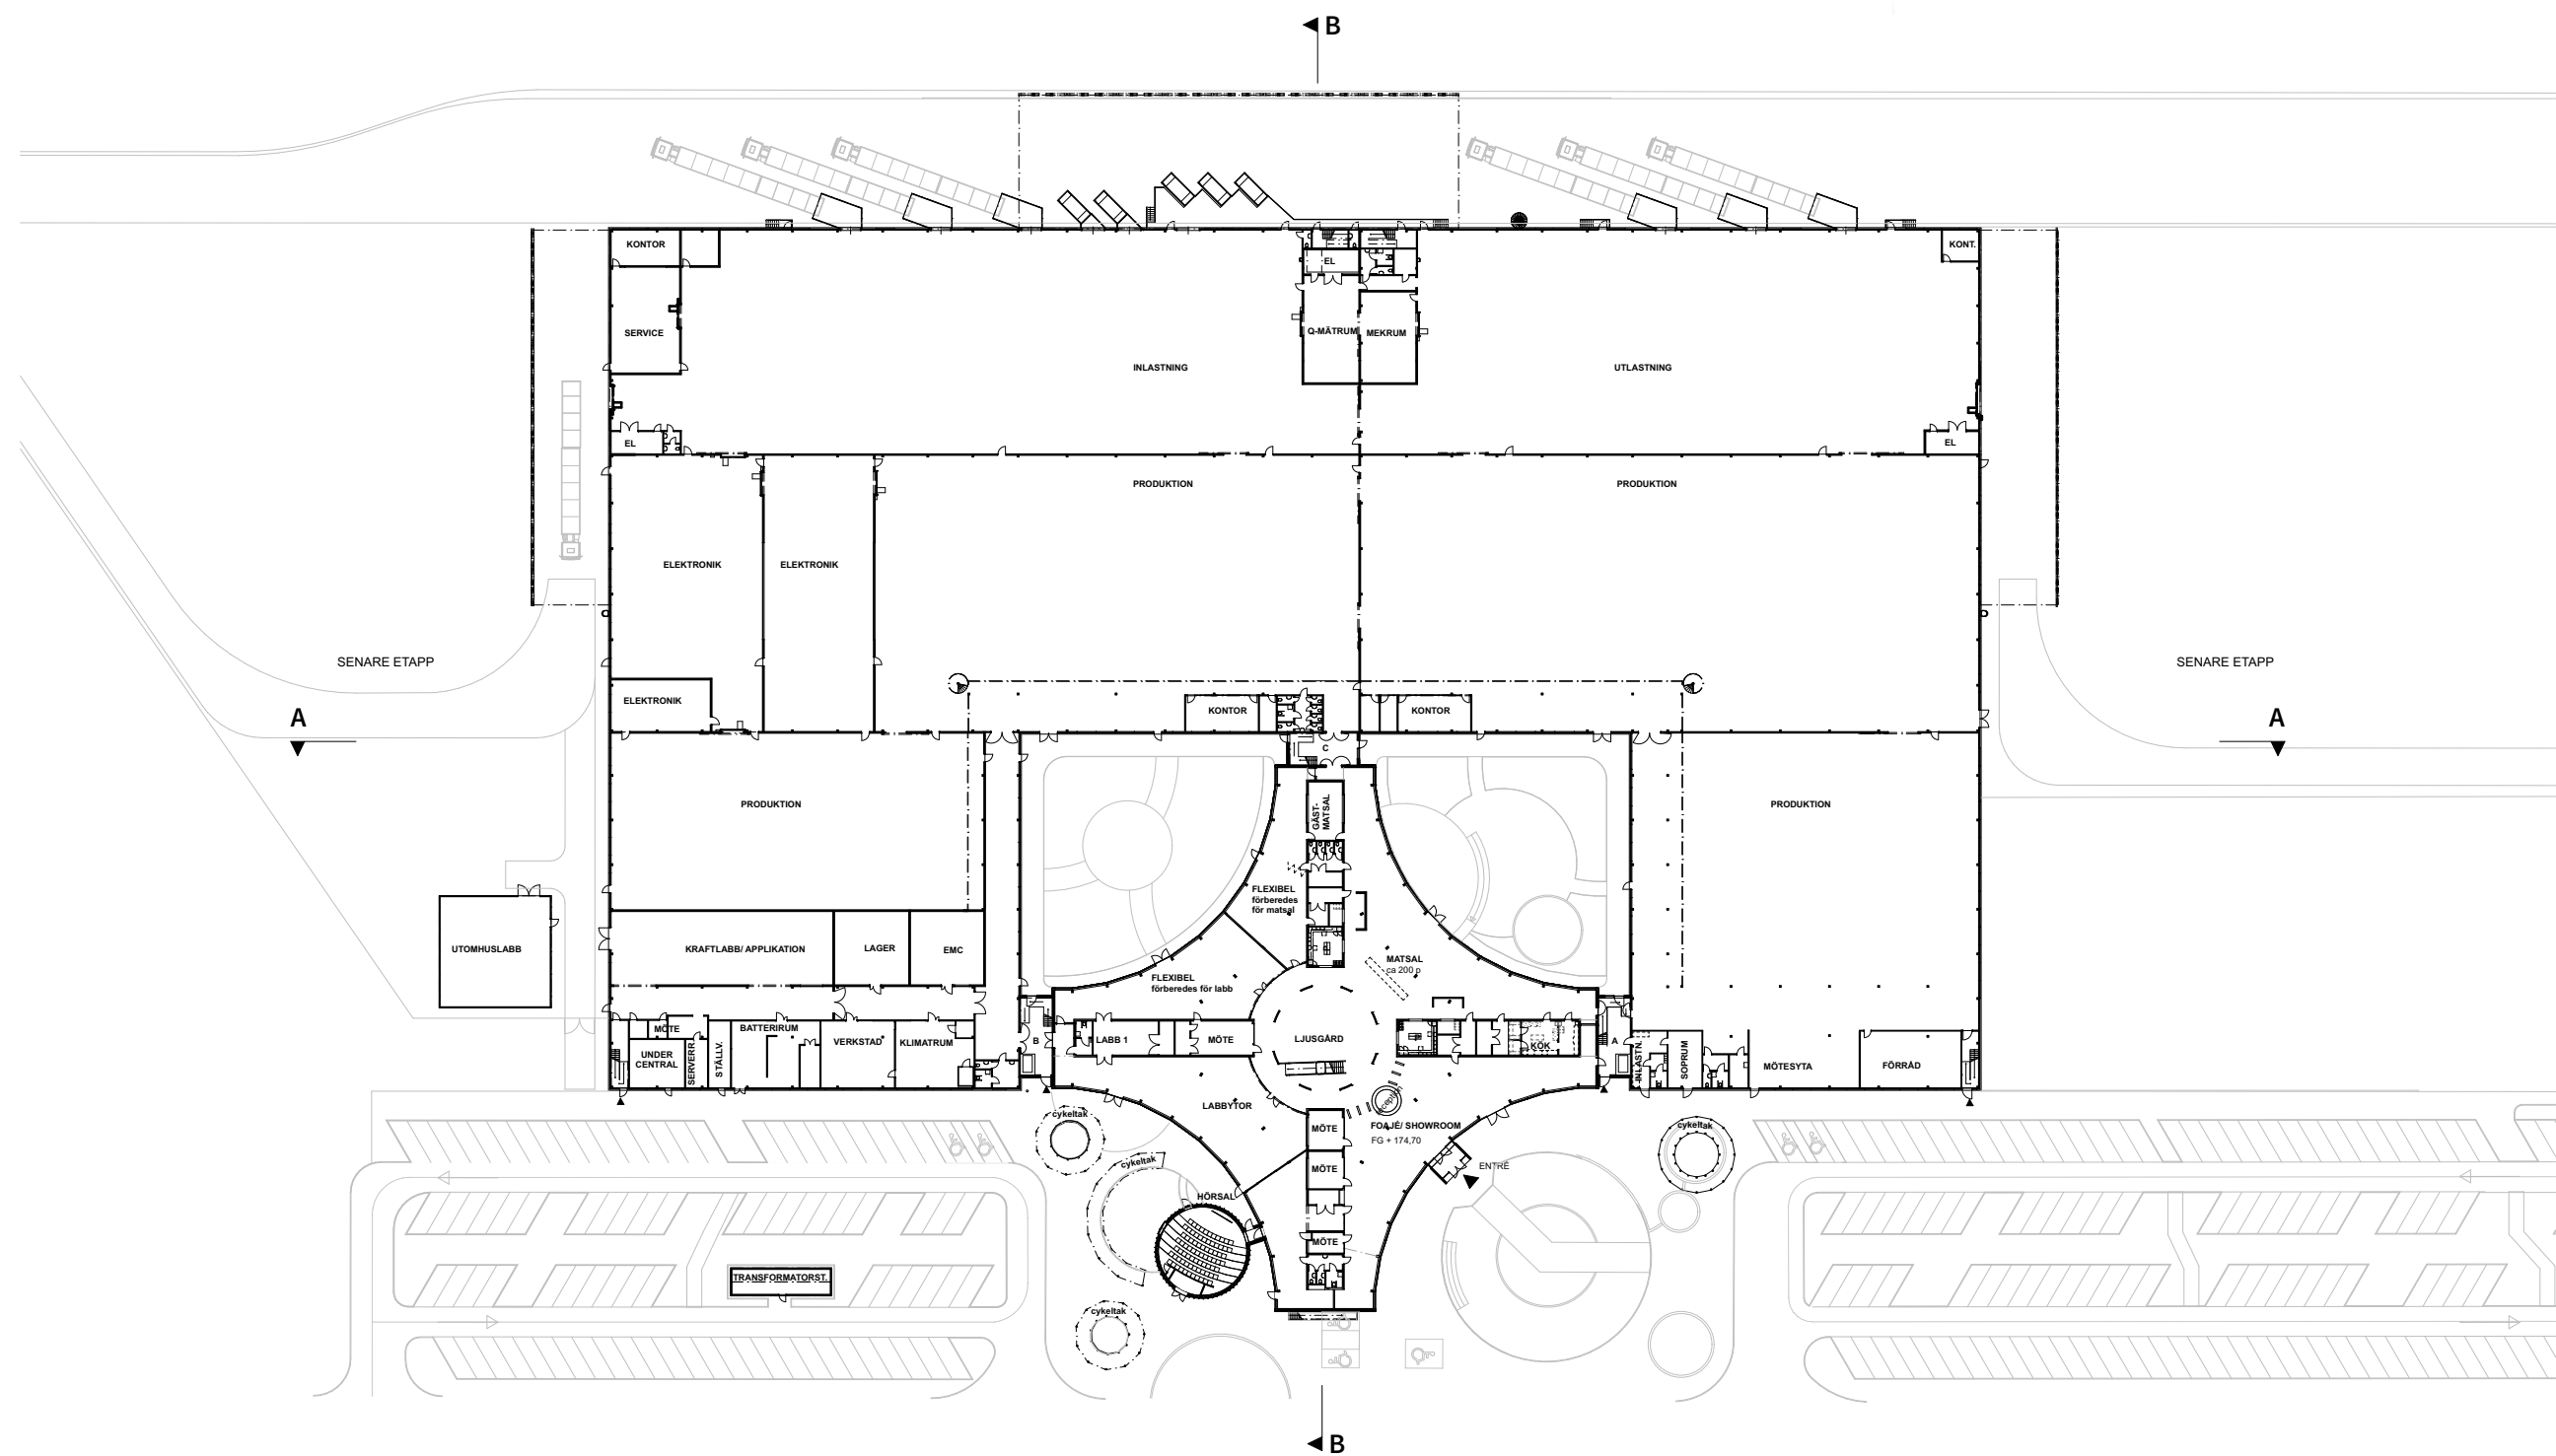

PLAN 1 - ENTRÉPLAN

