


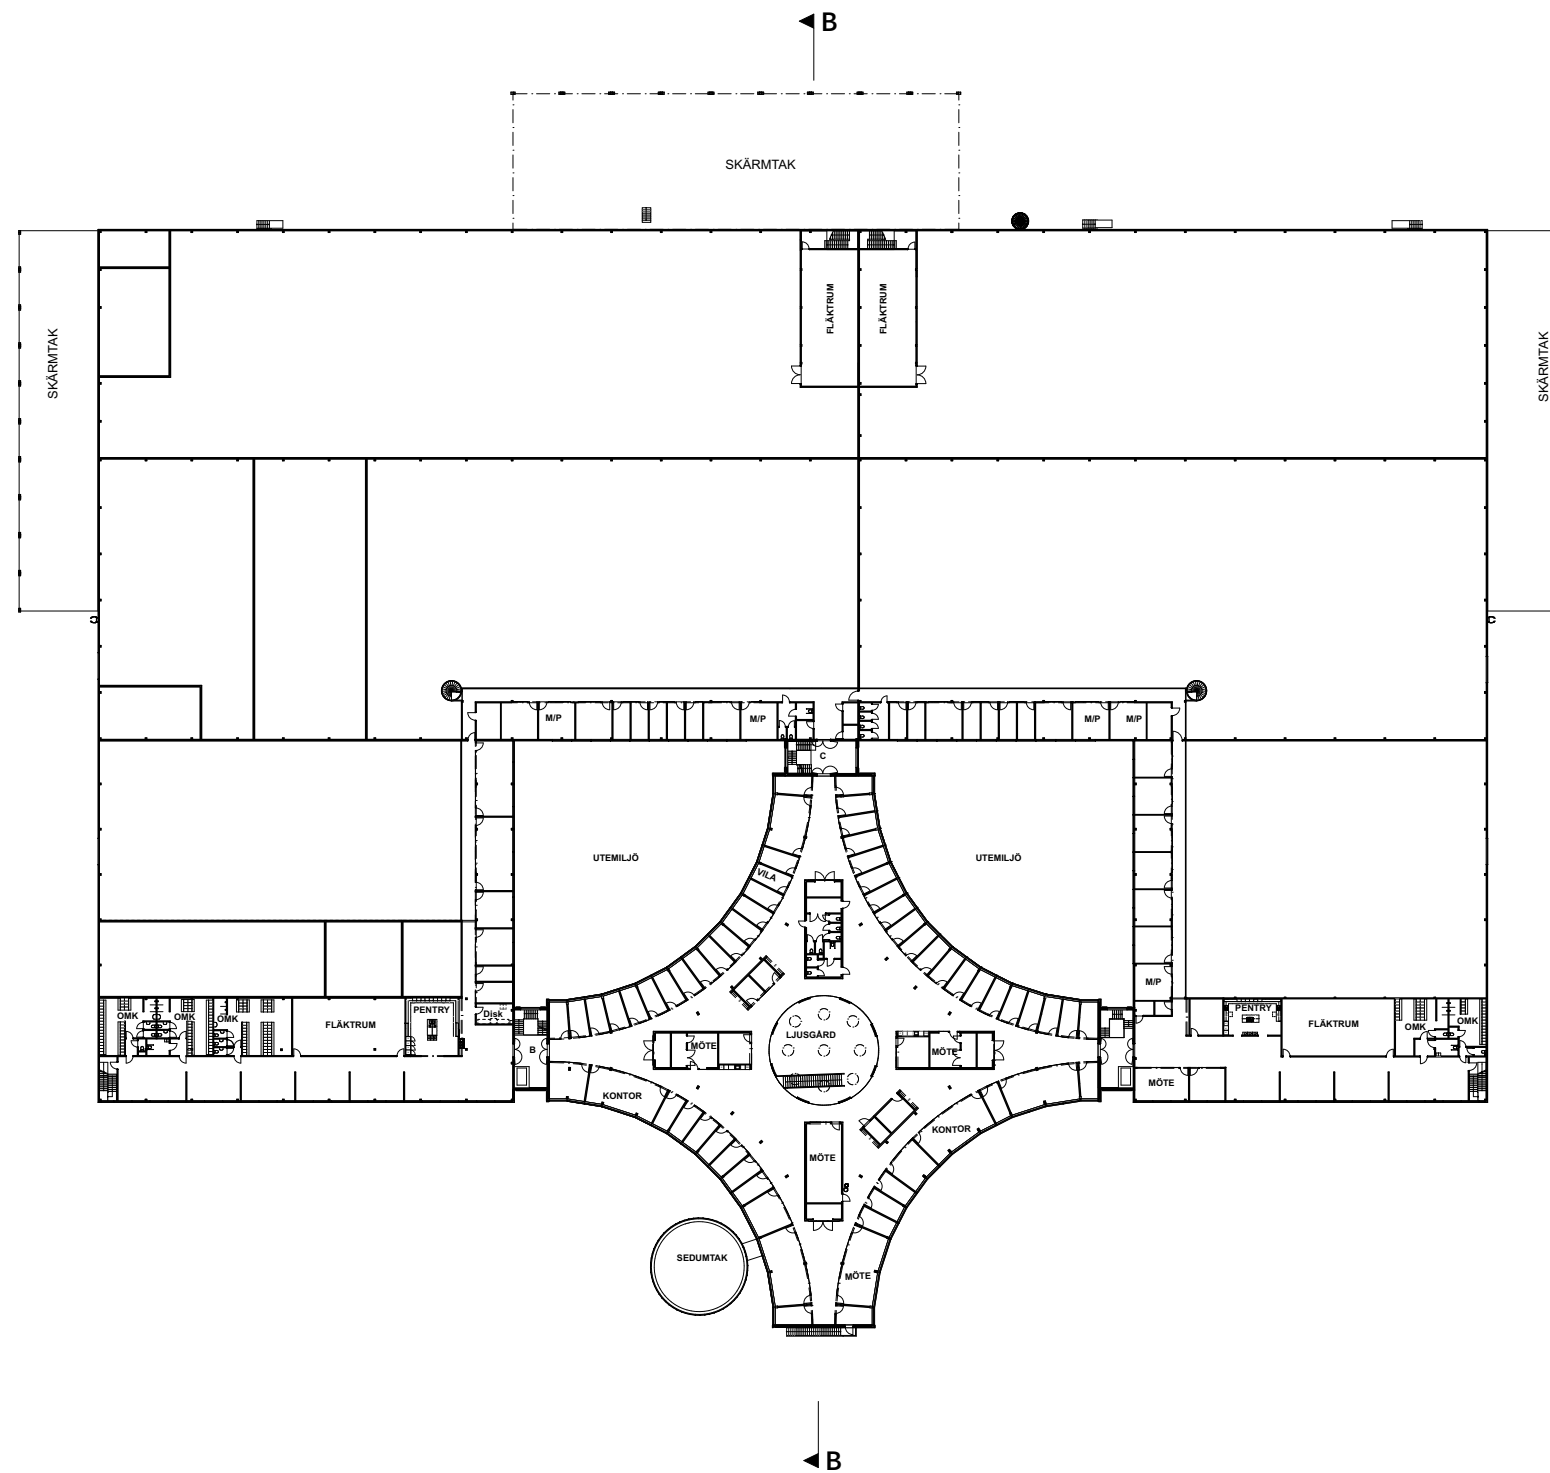

PLAN 2

